

- PROP 84 PHASE 1 BUILDINGS
- FUTURE




NOYO CENTER FOR SCIENCE AND EDUCATION

A Project of the City of Fort Bragg and Sonoma State University

B A U E R A N D W I L E Y **J O N E S** **J O N E S**


ARCHITECTS

ARCHITECTS
LANDSCAPE ARCHITECTS
PLANNERS

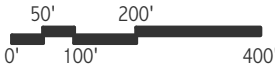

VICINITY PLAN SCHEMATIC DESIGN

June 2010

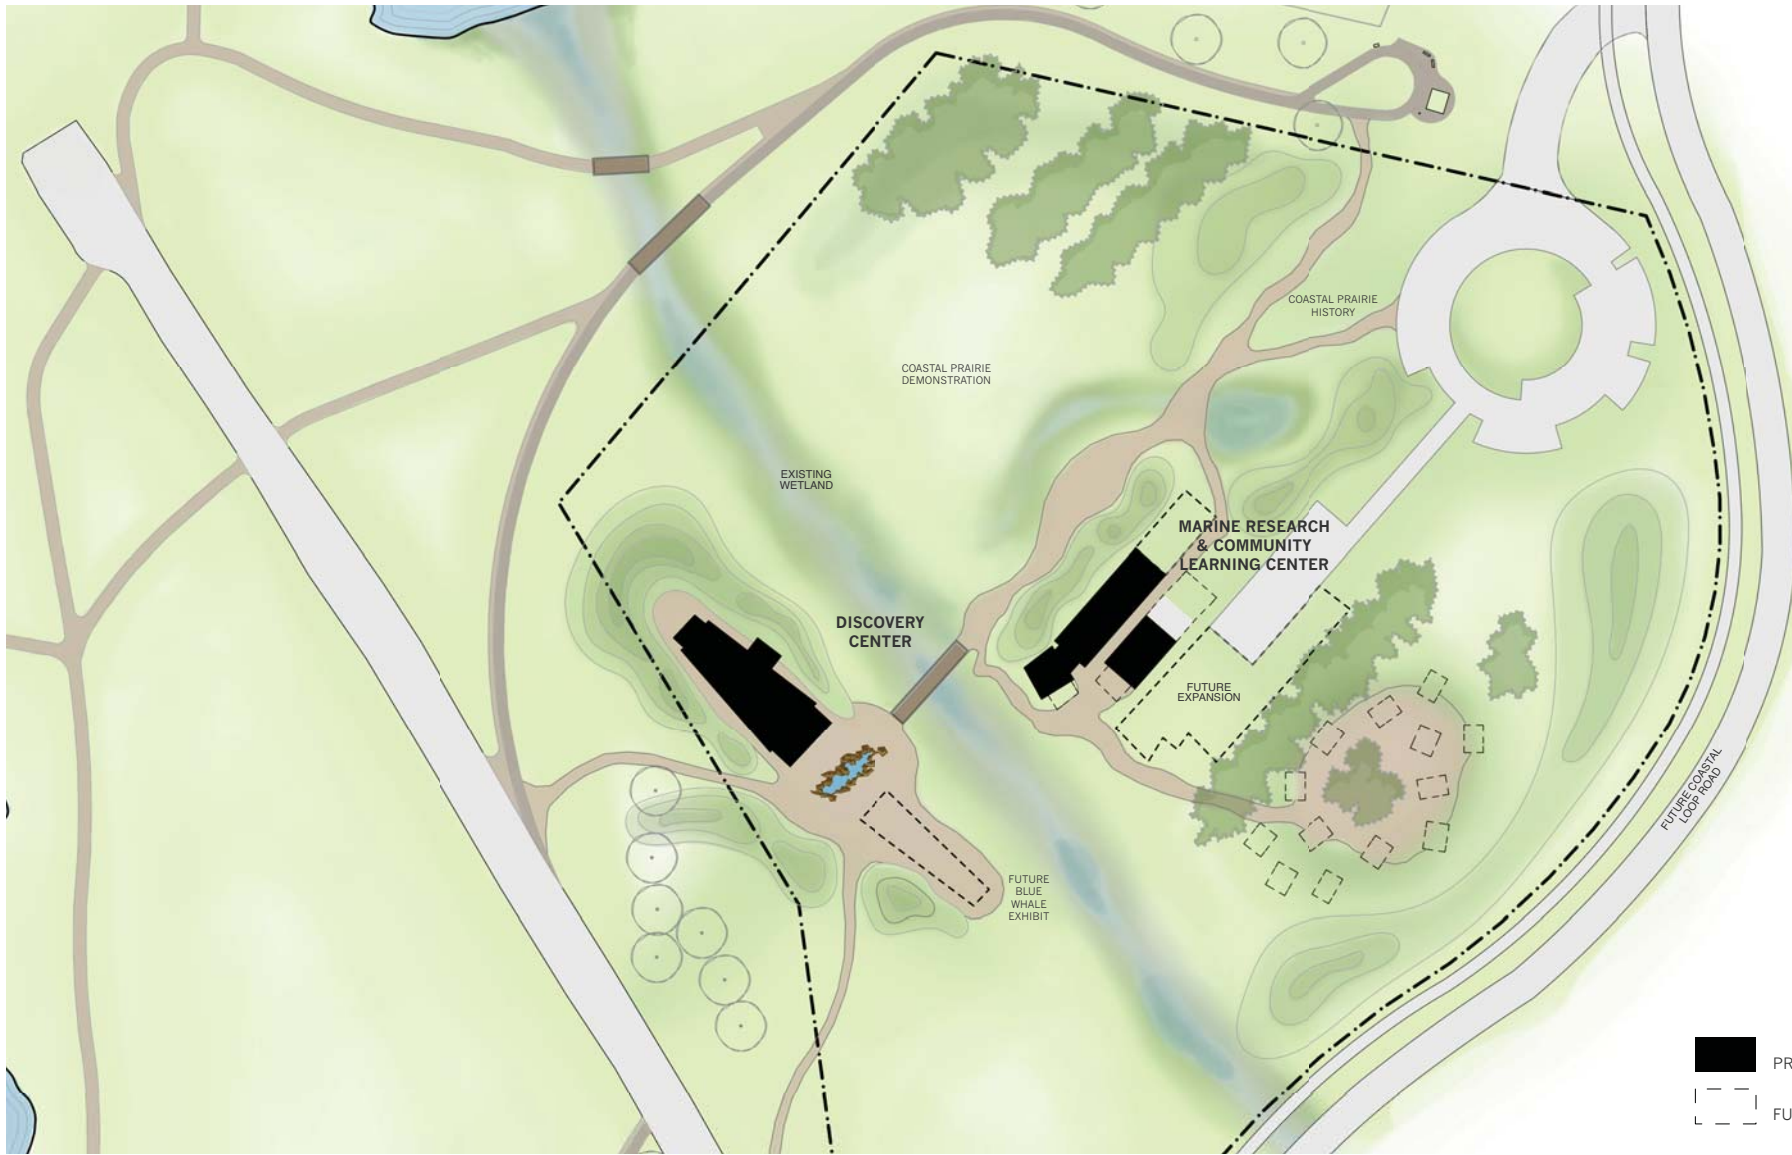


- PROP 84 PHASE 1 BUILDINGS
- FUTURE



NOYO CENTER FOR SCIENCE AND EDUCATION

A Project of the City of Fort Bragg and Sonoma State University

B A U E R A N D W I L E Y ARCHITECTS
J O N E S J O N E S ARCHITECTS
ARCHITECTS LANDSCAPE ARCHITECTS PLANNERS

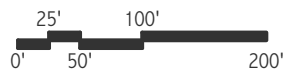

SITE PLAN
SCHEMATIC DESIGN
 June 2010

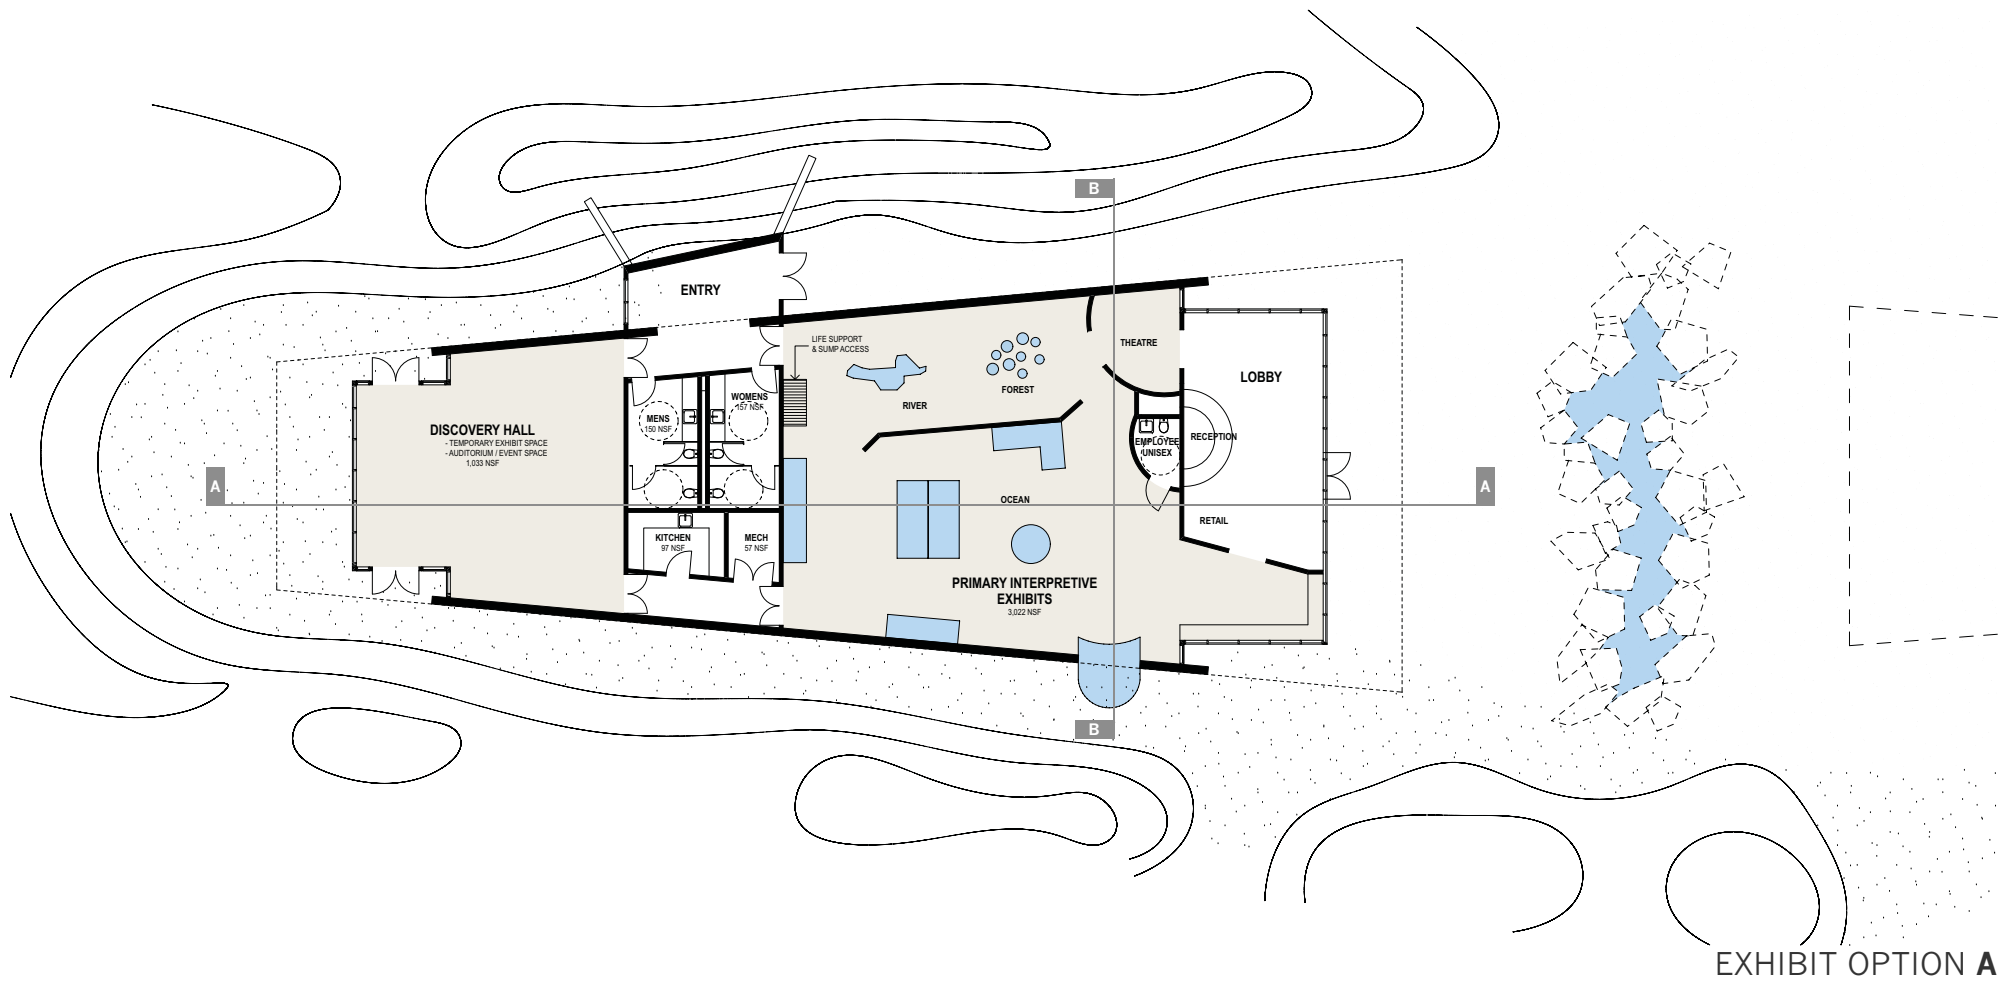


EXHIBIT OPTION A



NOYO CENTER FOR SCIENCE AND EDUCATION


A Project of the City of Fort Bragg and Sonoma State University

BAUER AND WILEY ARCHITECTS JONES & JONES ARCHITECTS LANDSCAPE ARCHITECTS PLANNERS

DISCOVERY CENTER FLOOR PLAN

SCHEMATIC DESIGN

June 2010

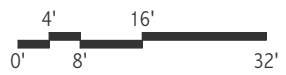

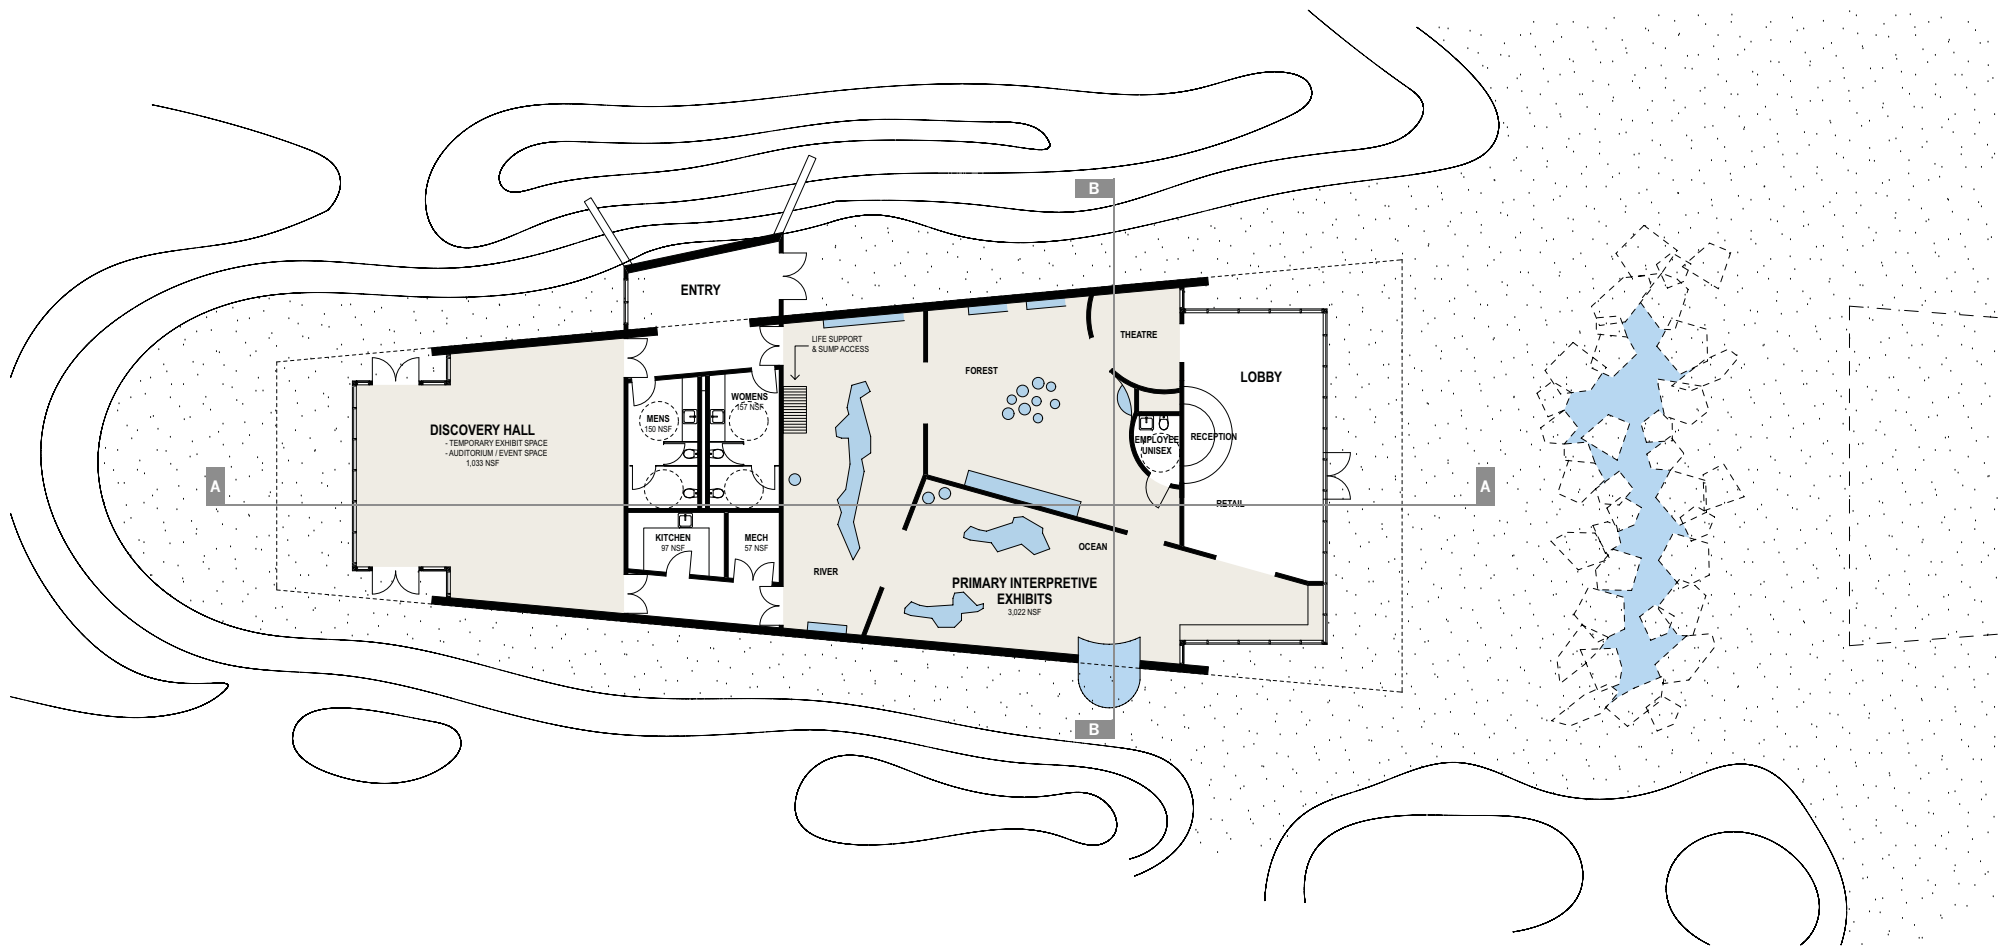


EXHIBIT OPTION B



NOYO CENTER FOR SCIENCE AND EDUCATION


A Project of the City of Fort Bragg and Sonoma State University

BAUER AND WILEY ARCHITECTS JONES & JONES ARCHITECTS LANDSCAPE ARCHITECTS PLANNERS

DISCOVERY CENTER FLOOR PLAN

SCHEMATIC DESIGN

June 2010

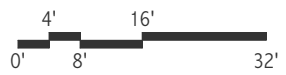

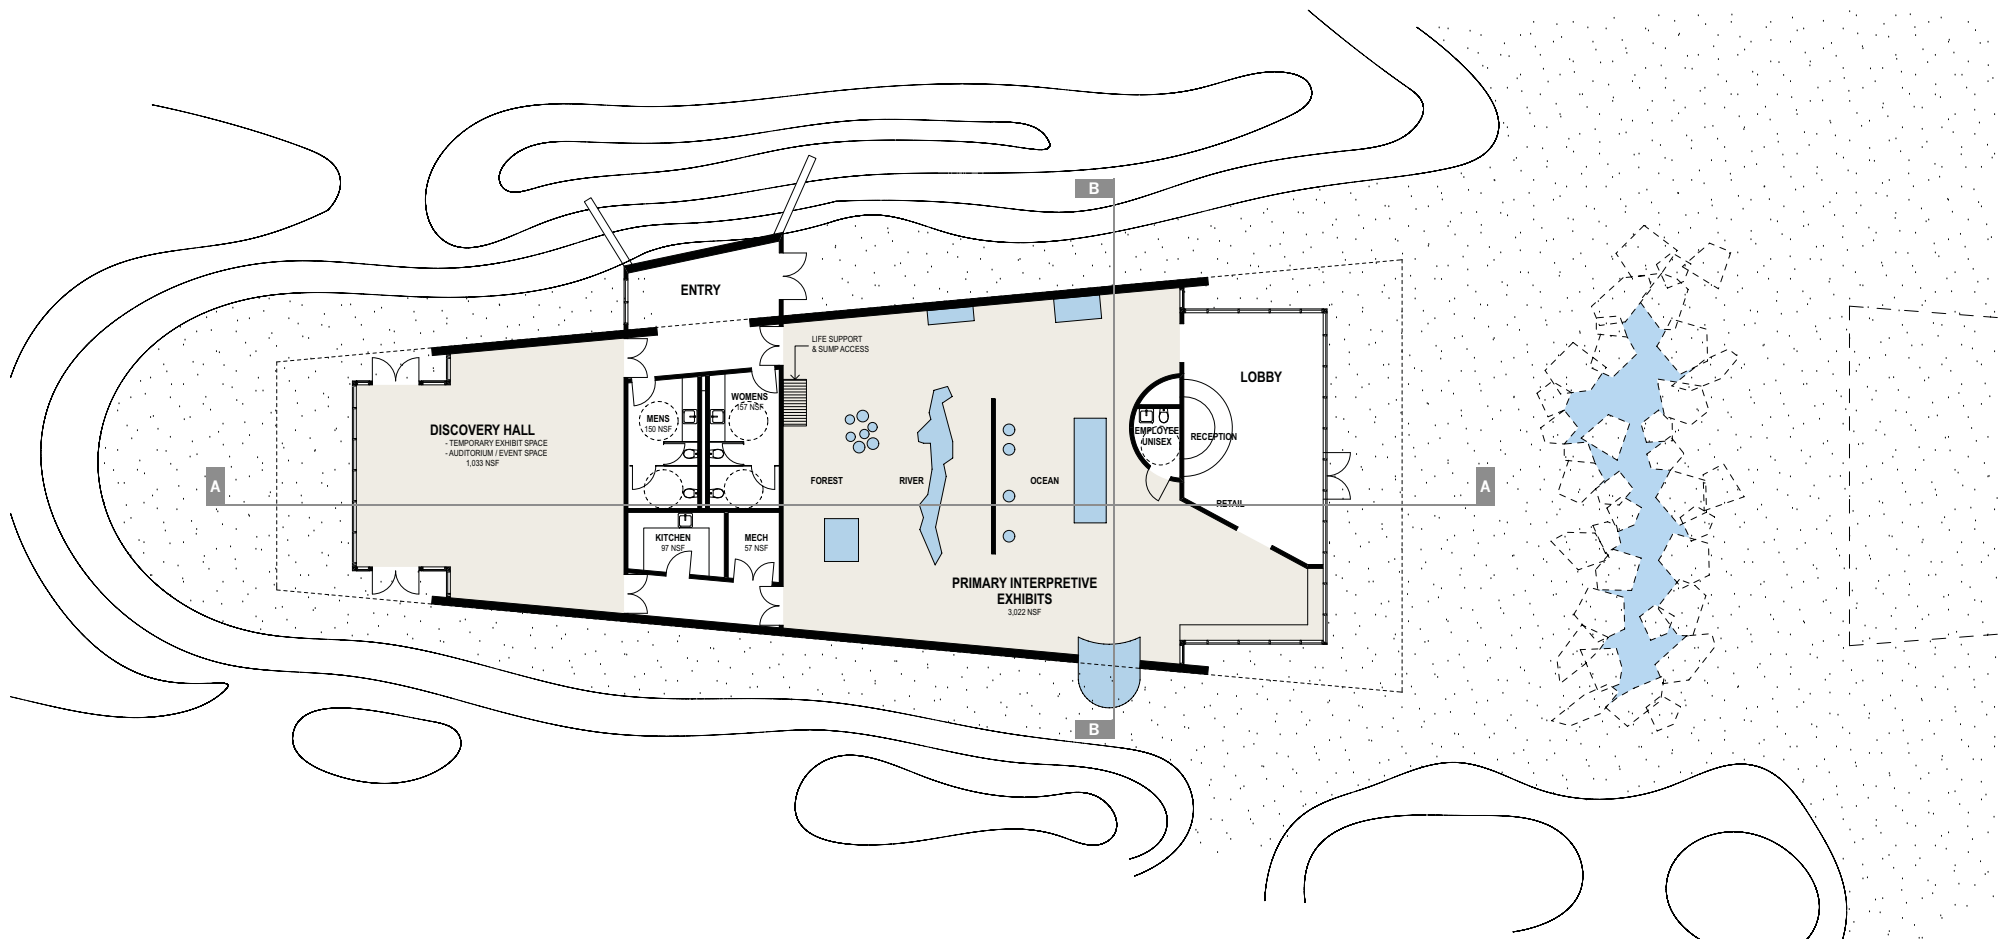


EXHIBIT OPTION C



NOYO CENTER FOR SCIENCE AND EDUCATION


A Project of the City of Fort Bragg and Sonoma State University



BAUER AND WILEY ARCHITECTS JONES & JONES ARCHITECTS LANDSCAPE ARCHITECTS PLANNERS

DISCOVERY CENTER FLOOR PLAN

SCHEMATIC DESIGN

June 2010

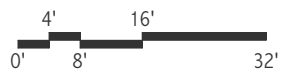

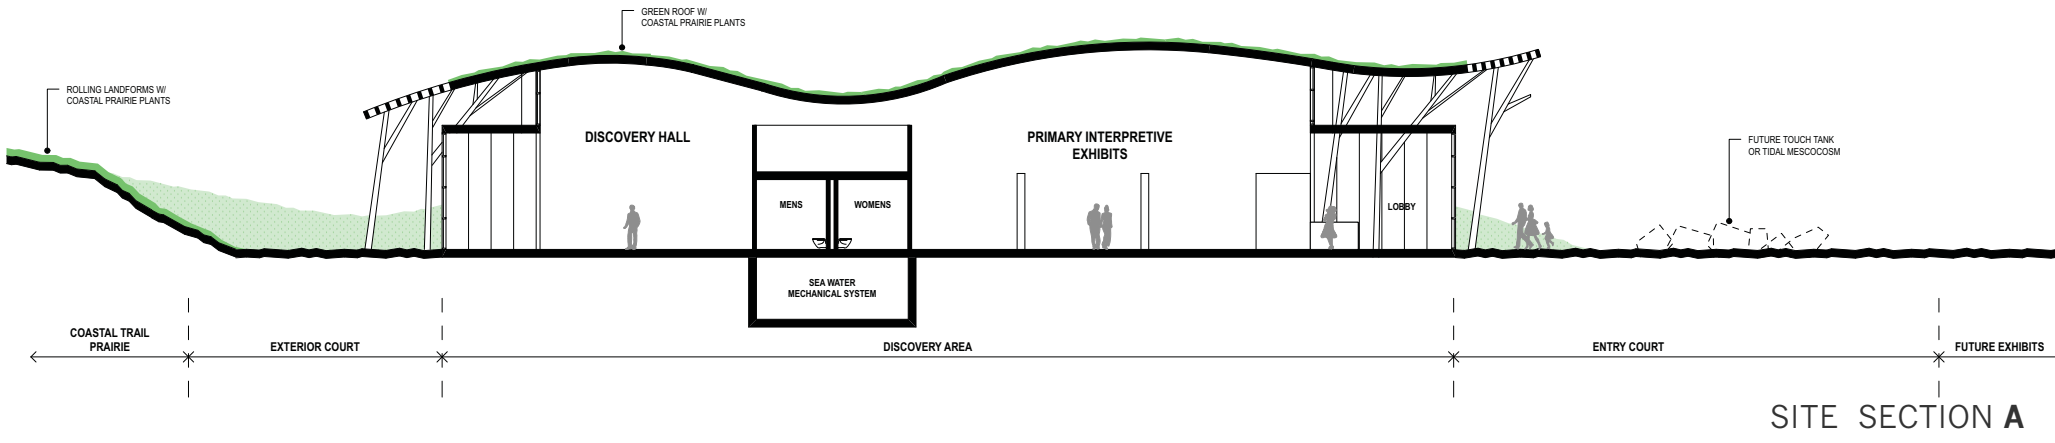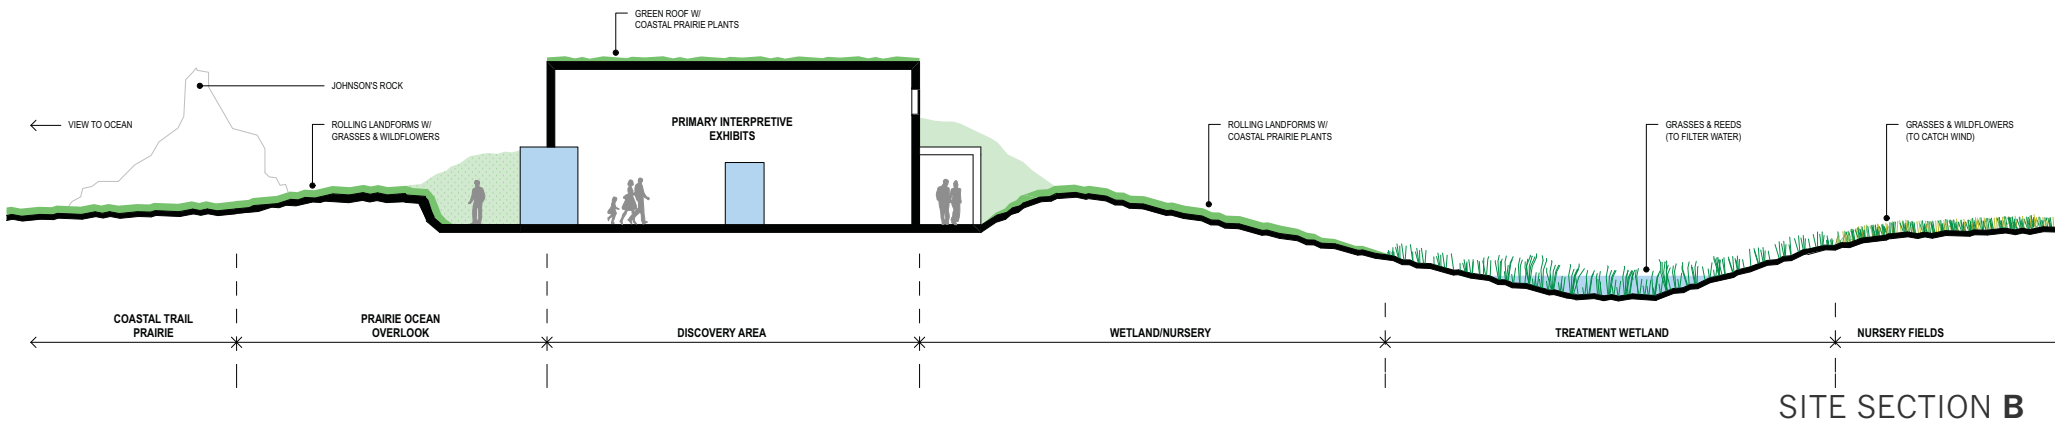

NOYO CENTER FOR SCIENCE AND EDUCATION

A Project of the City of Fort Bragg and Sonoma State University

BAUER AND WILEY ARCHITECTS


JONES & JONES ARCHITECTS LANDSCAPE ARCHITECTS PLANNERS

DISCOVERY CENTER SITE SECTIONS


SCHEMATIC DESIGN

June 2010



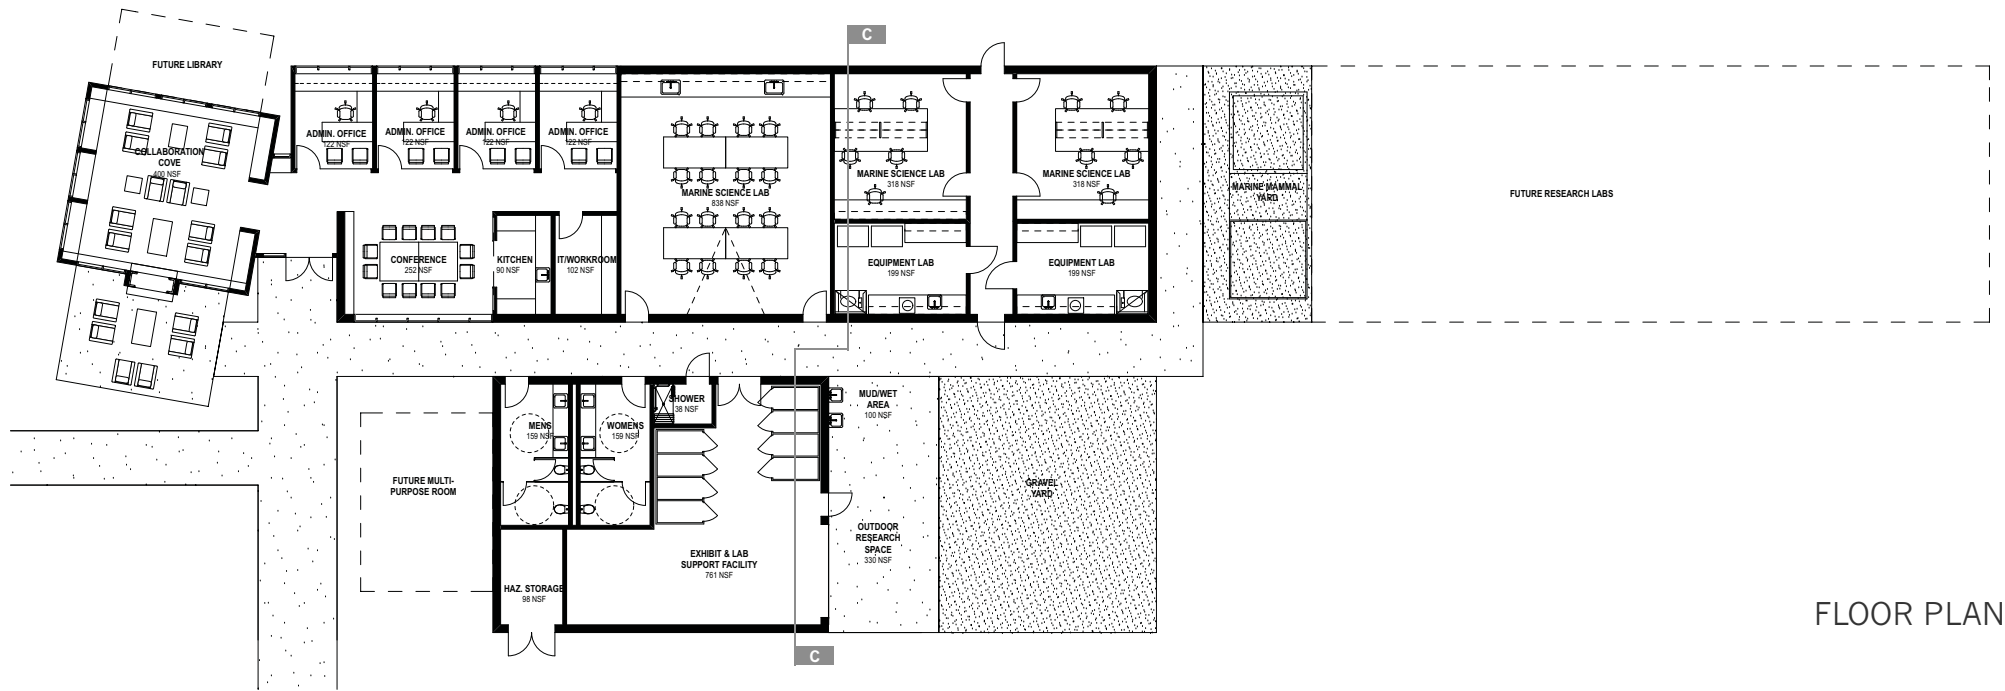

FLOOR PLAN

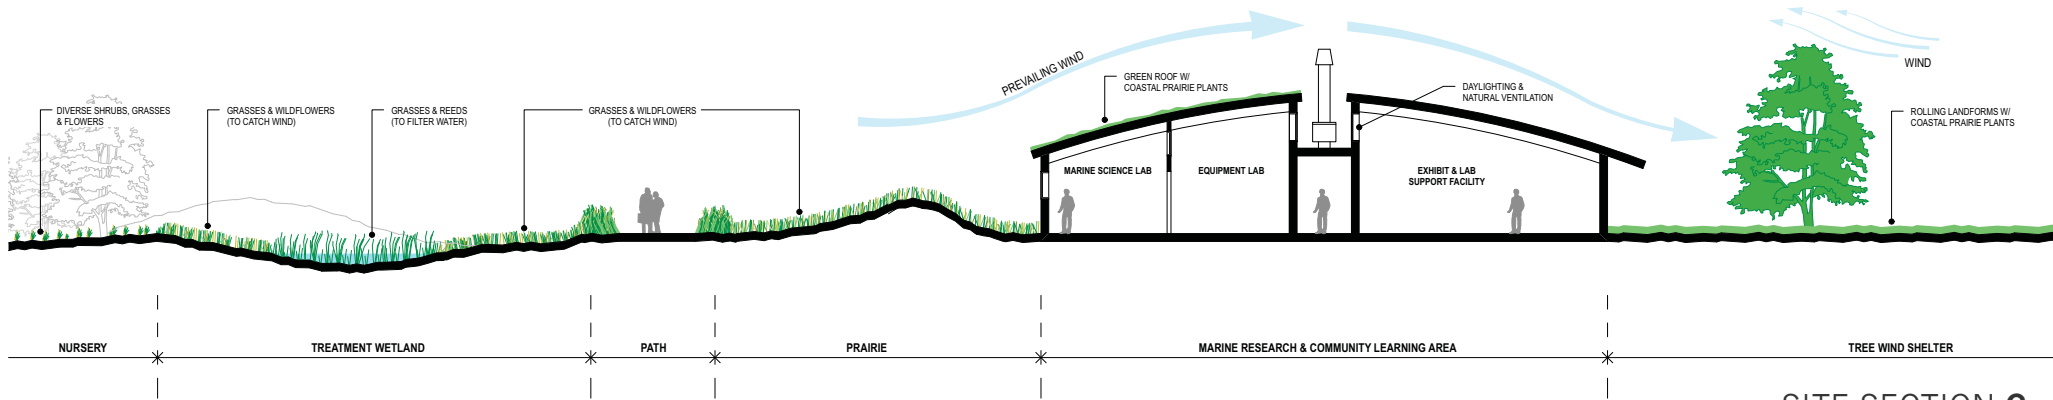

SITE SECTION C



NOYO CENTER FOR SCIENCE AND EDUCATION

A Project of the City of Fort Bragg and Sonoma State University

BAUER AND WILEY ARCHITECTS JONES & JONES ARCHITECTS LANDSCAPE ARCHITECTS PLANNERS

MARINE RESEARCH & COMMUNITY LEARNING CENTER

SCHEMATIC DESIGN

June 2010

